






**PERSPECTIVE VIEW**

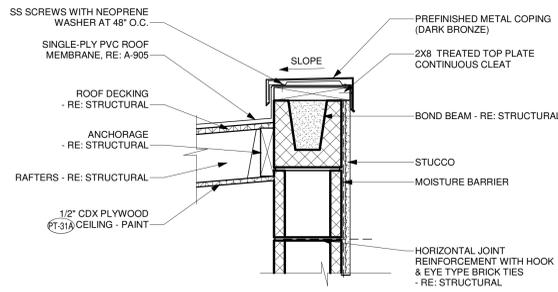

**E3 REFUSE ENCLOSURE ROOF EDGE DETAIL**  
1 1/2" = 1'-0"

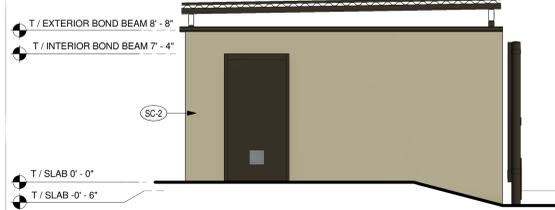

**E2 WEST REFUSE ENCLOSURE ELEVATION**  
N.T.S.

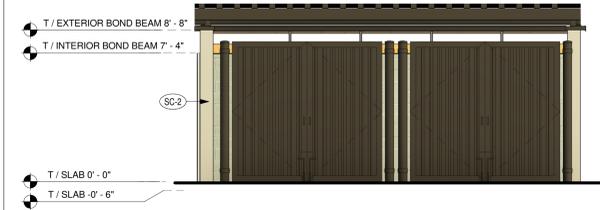


**E1 SOUTH REFUSE ENCLOSURE ELEVATION**  
N.T.S.

**REF. ENCLOSURE FINISHES**




**REFUSE ENCLOSURE NOTES**

- \*\* IN THE ARCHITECTURAL DRAWINGS, REFUSE ENCLOSURE AND MAIN BUILDING ARE BOTH NOTED WITH FINISH SLAB AT 0'-0". ACTUAL FINISH SLAB HEIGHTS WILL VARY BETWEEN MAIN BUILDING AND REFUSE ENCLOSURE. REFER TO CIVIL FOR ALL FINISH SLAB HEIGHTS.

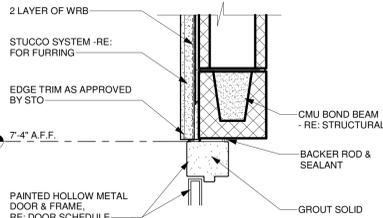


**D3 REFUSE ENCLOSURE DOOR HEAD DETAIL**  
1 1/2" = 1'-0"


**Exhibit "6"**

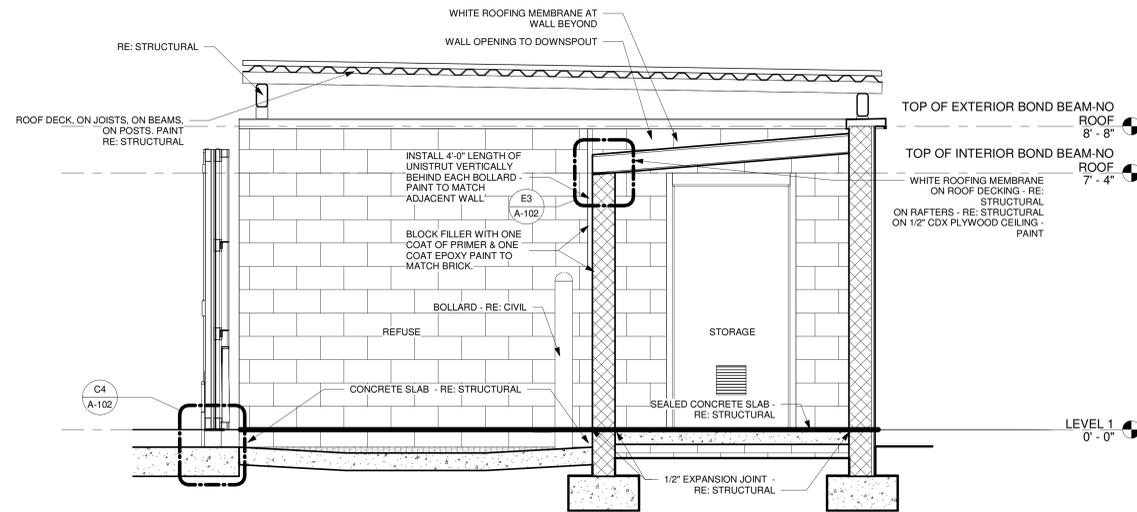


**C2 REFUSE ENCLOSURE SECTION**  
N.T.S.

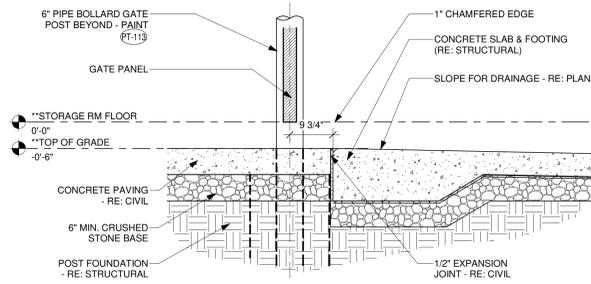


**C2 REFUSE PAD AT CONCRETE PAVING DETAIL**  
3/4" = 1'-0"

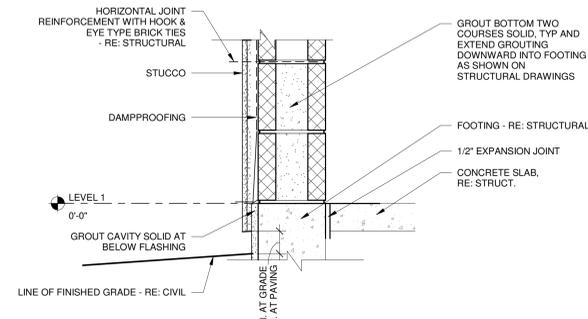

**C3 REFUSE ENCLOSURE BASE DETAIL**  
1 1/2" = 1'-0"

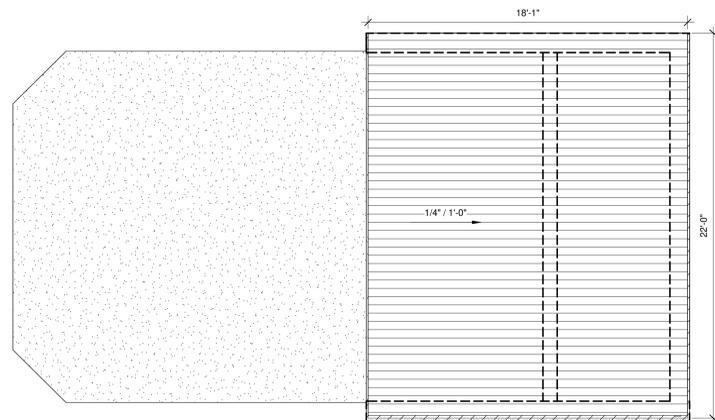

**A4 ROOF PLAN**  
N.T.S.

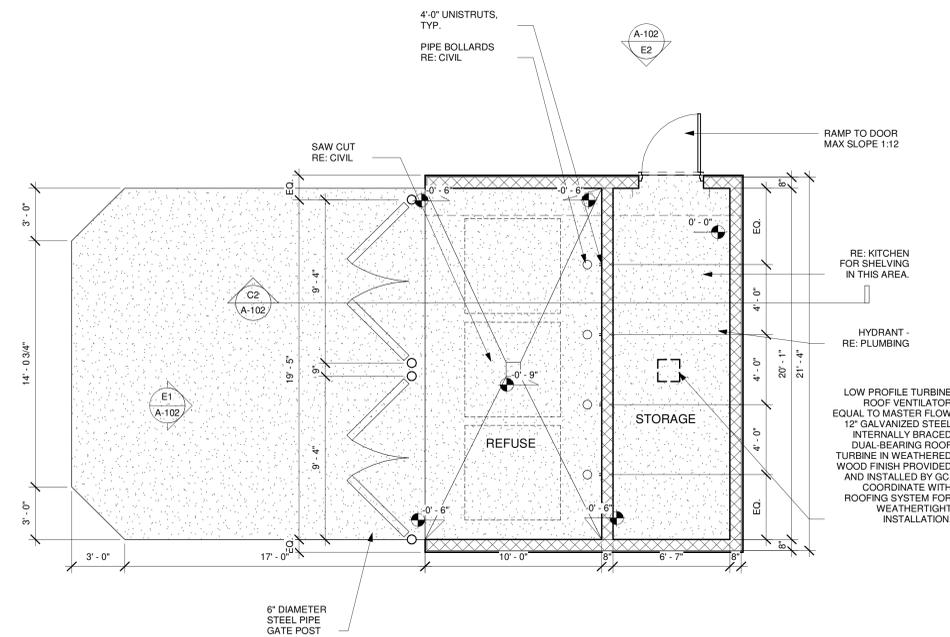

**A2 REFUSE ENCLOSURE PLAN**  
1/4" = 1'-0"



Chick-fil-A

**Chick-fil-A**  
5200 Buffington Road  
Atlanta, Georgia  
30349-2998

**WARE MALCOMB**

ARCHITECTURE CIVIL ENGINEERING 3015 132th Ave NE, Suite #205  
PLANNING BRANDING Bellevue, Washington, 98004  
INTERIORS BUILDING MEASUREMENT P 425.670.6706

**CHICK-FIL-A**  
**I-5 & HWY 20 FSU**  
680 HWY 20 & 808 NEVITT RD.  
BURLINGTON, WA 98233

**FSR#05839**

BUILDING TYPE / SIZE: P14 LE BS  
RELEASE: 24.08

PRINTED FOR  
**ENTITLEMENTS**

**REVISION SCHEDULE**

NO. DATE DESCRIPTION

CONSULTANT PROJECT # SEA24-0010-00  
DATE 01/24/2025

DRAWN BY: Author  
Information contained on this drawing and all digital files produced for above named project may not be reproduced in any manner without express written or verbal consent from authorized project representatives.

SHEET REFUSE ENCLOSURE

SHEET NUMBER

**A-102**